


Corpul de legatura AB4

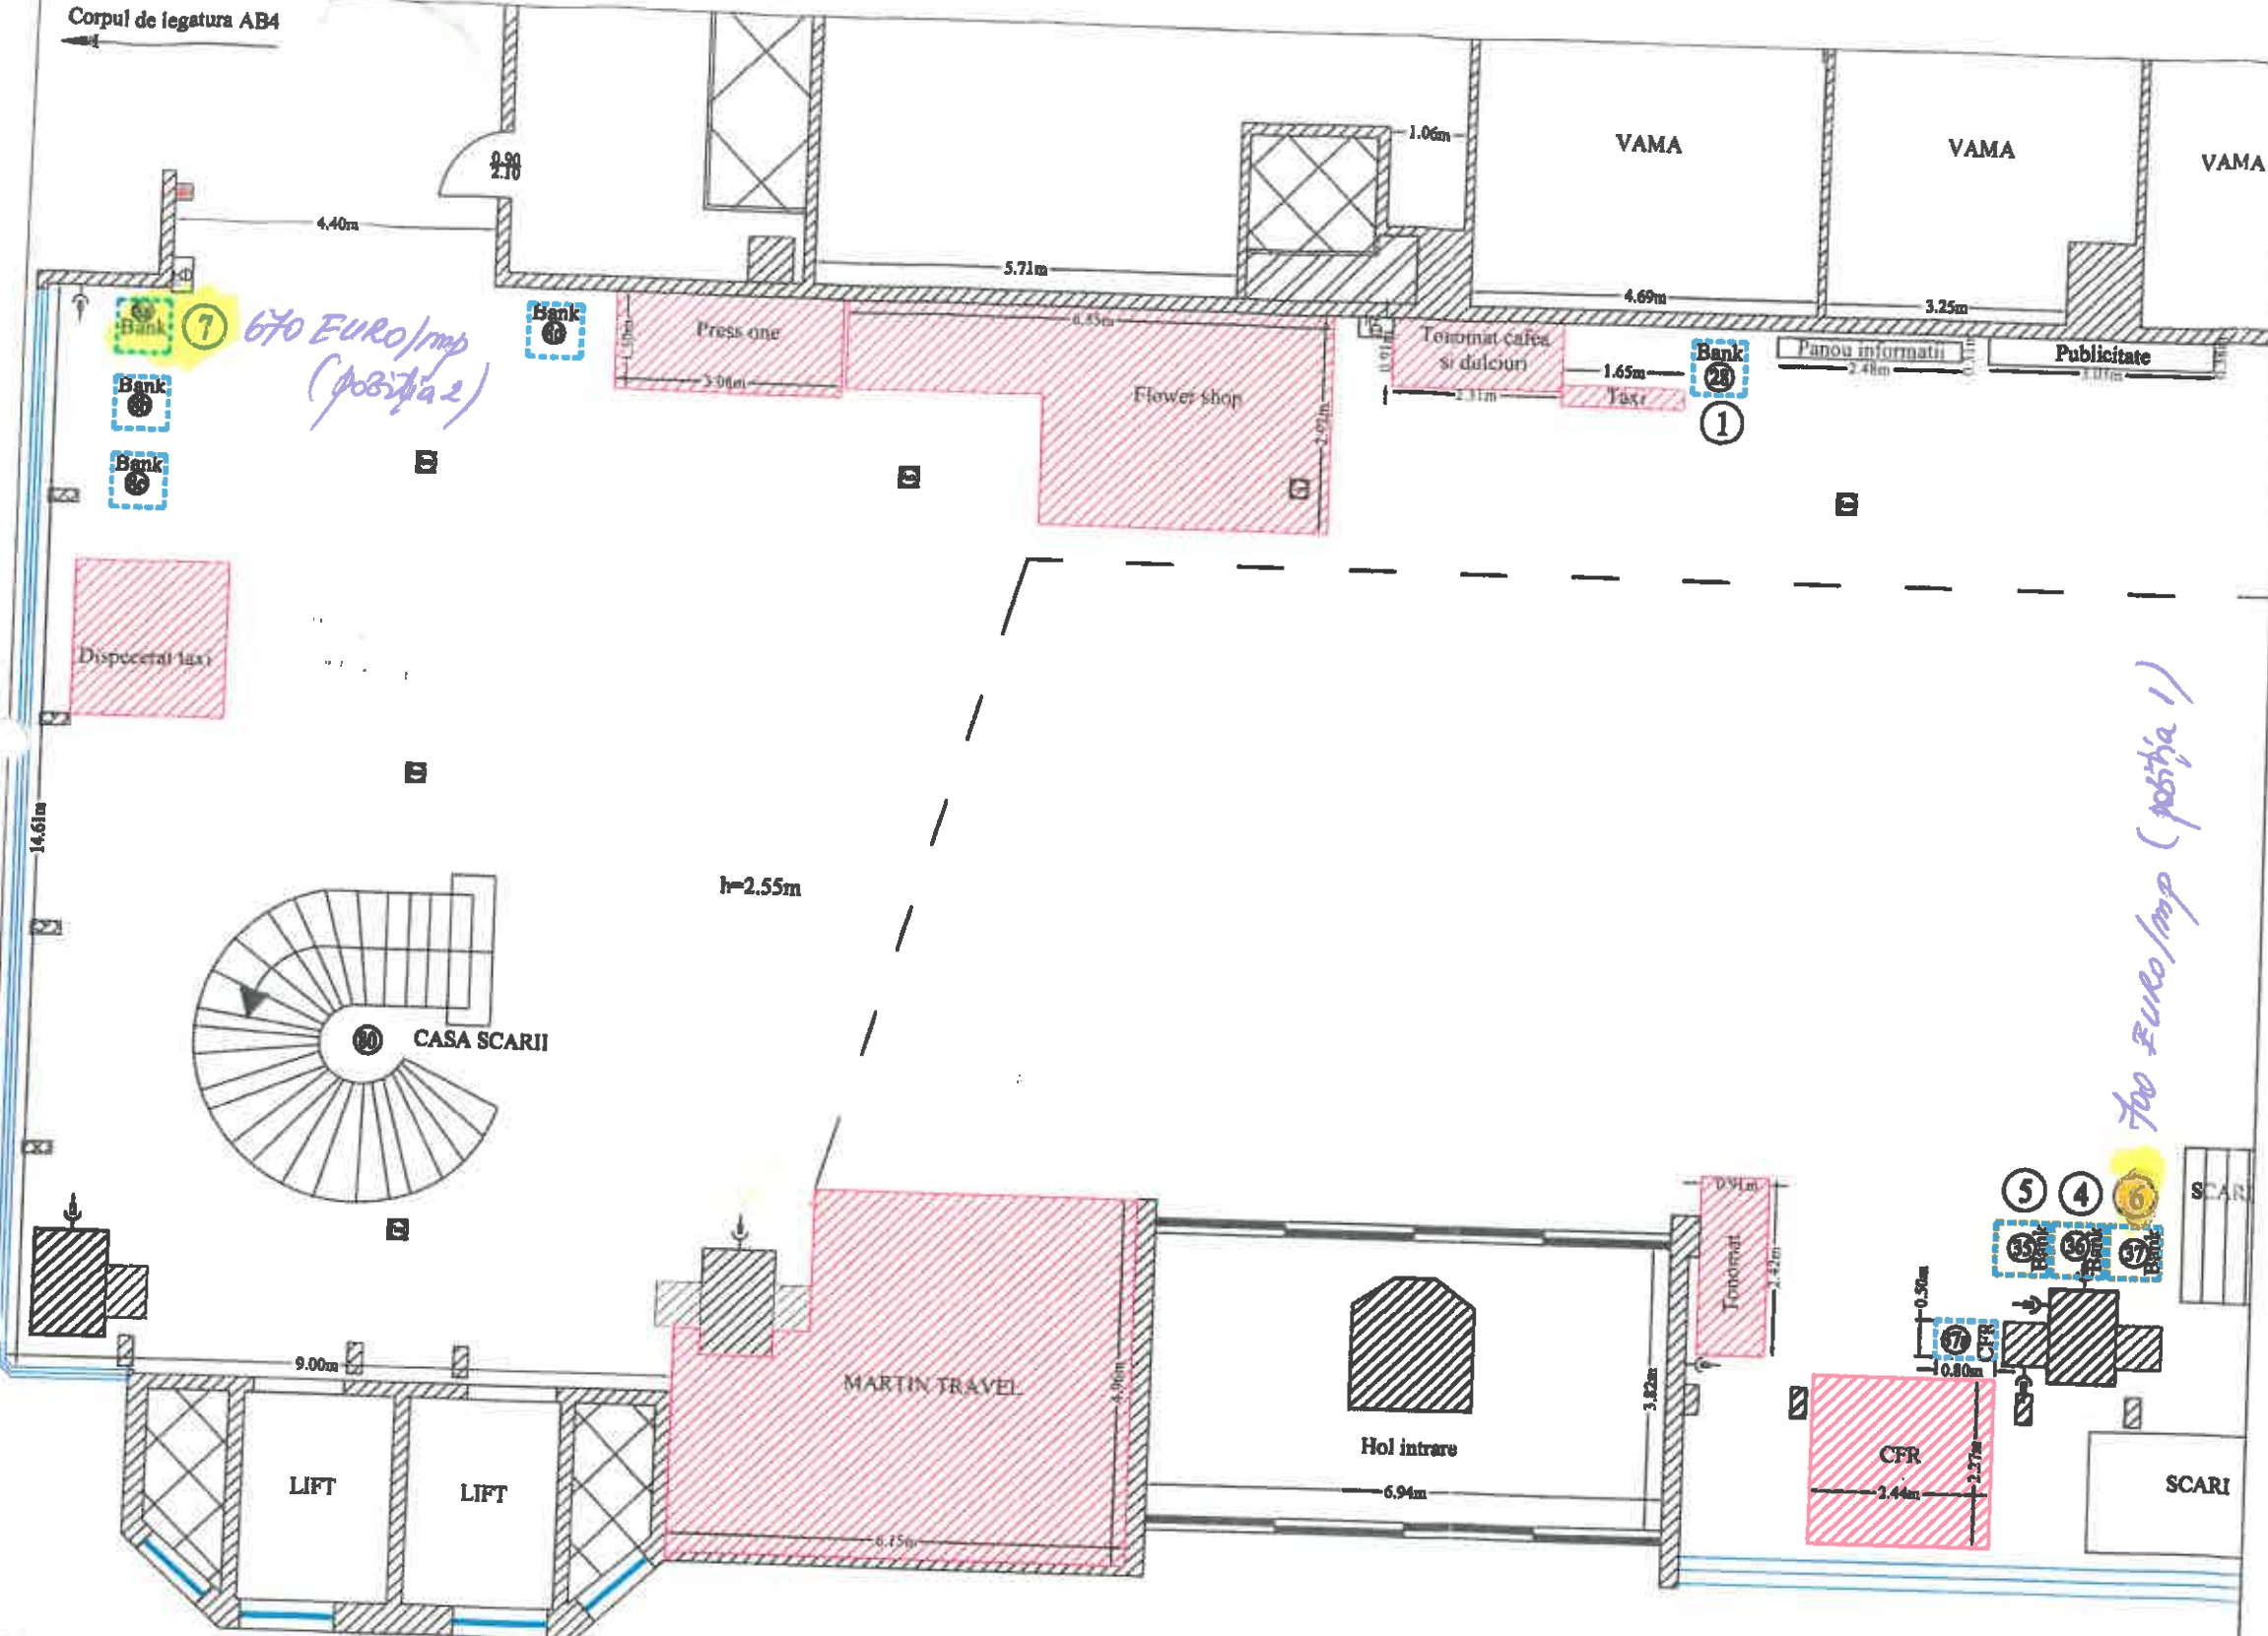

LEGENDA

Simbol	Descriere
	Alarma incendiu
	Declansare alarma incendiu
	Detector fum
	Hidrant
	Panou electric
	Priza curent
	Priza curent slab
	Sprinkler
	Ferestre
	Sistem de evacuare fum
	Pereti
	Usa
	Cutie postala
	Telefon
	Defibrilator automat extern
	Inaltime usa
	Inaltime usa
	Dimensiuni
	Inaltime tavan
	Limita inaltim tavan
	Pervaz
	Denumire incapere
	Spatii comerciale

Amplasamente propuse spre inchiriere

Nr. Crt.	Denumire amplasament	Suprafata (mp)
8a (7)	Bank	≤1
8b	Bank	≤1
8c	Bank	≤1
8d	Bank	≤1
28 (1)	Bank	≤1
35 (5)	Bank	≤1
36 (4)	Bank	≤1
37 (6)	Bank	≤1
37a	Tickets Machine	0.40

Beneficiar: C.N. AEROPORTURI BUCURESTI S.A.
Executant: S.C. CORNEL & CORNEL TOPOEXIM

Proiect: MASURATORI SPATII INTERIOARE IN
INCINTA "AEROPORTUL INTERNATIONAL
HENRI COANDA BUCURESTI"

Proiectat	ing. MOGOS DANIEL CONSTANTIN
Măsurat	ing. PREDON MIHAI
Calculat	ing. MOGOS DANIEL CONSTANTIN
Editat	ing. PREDON MIHAI
Aprobat	ing. DRAGOS NECULA

Scara
1:100
Data
August 2017

Plansa:
TERMINAL SOSIRI
RELEVU ETAJ 1

Plansa 1/1